


64 Avenue & McKnight Boulevard N.E.

Deerfoot Trail Improvements

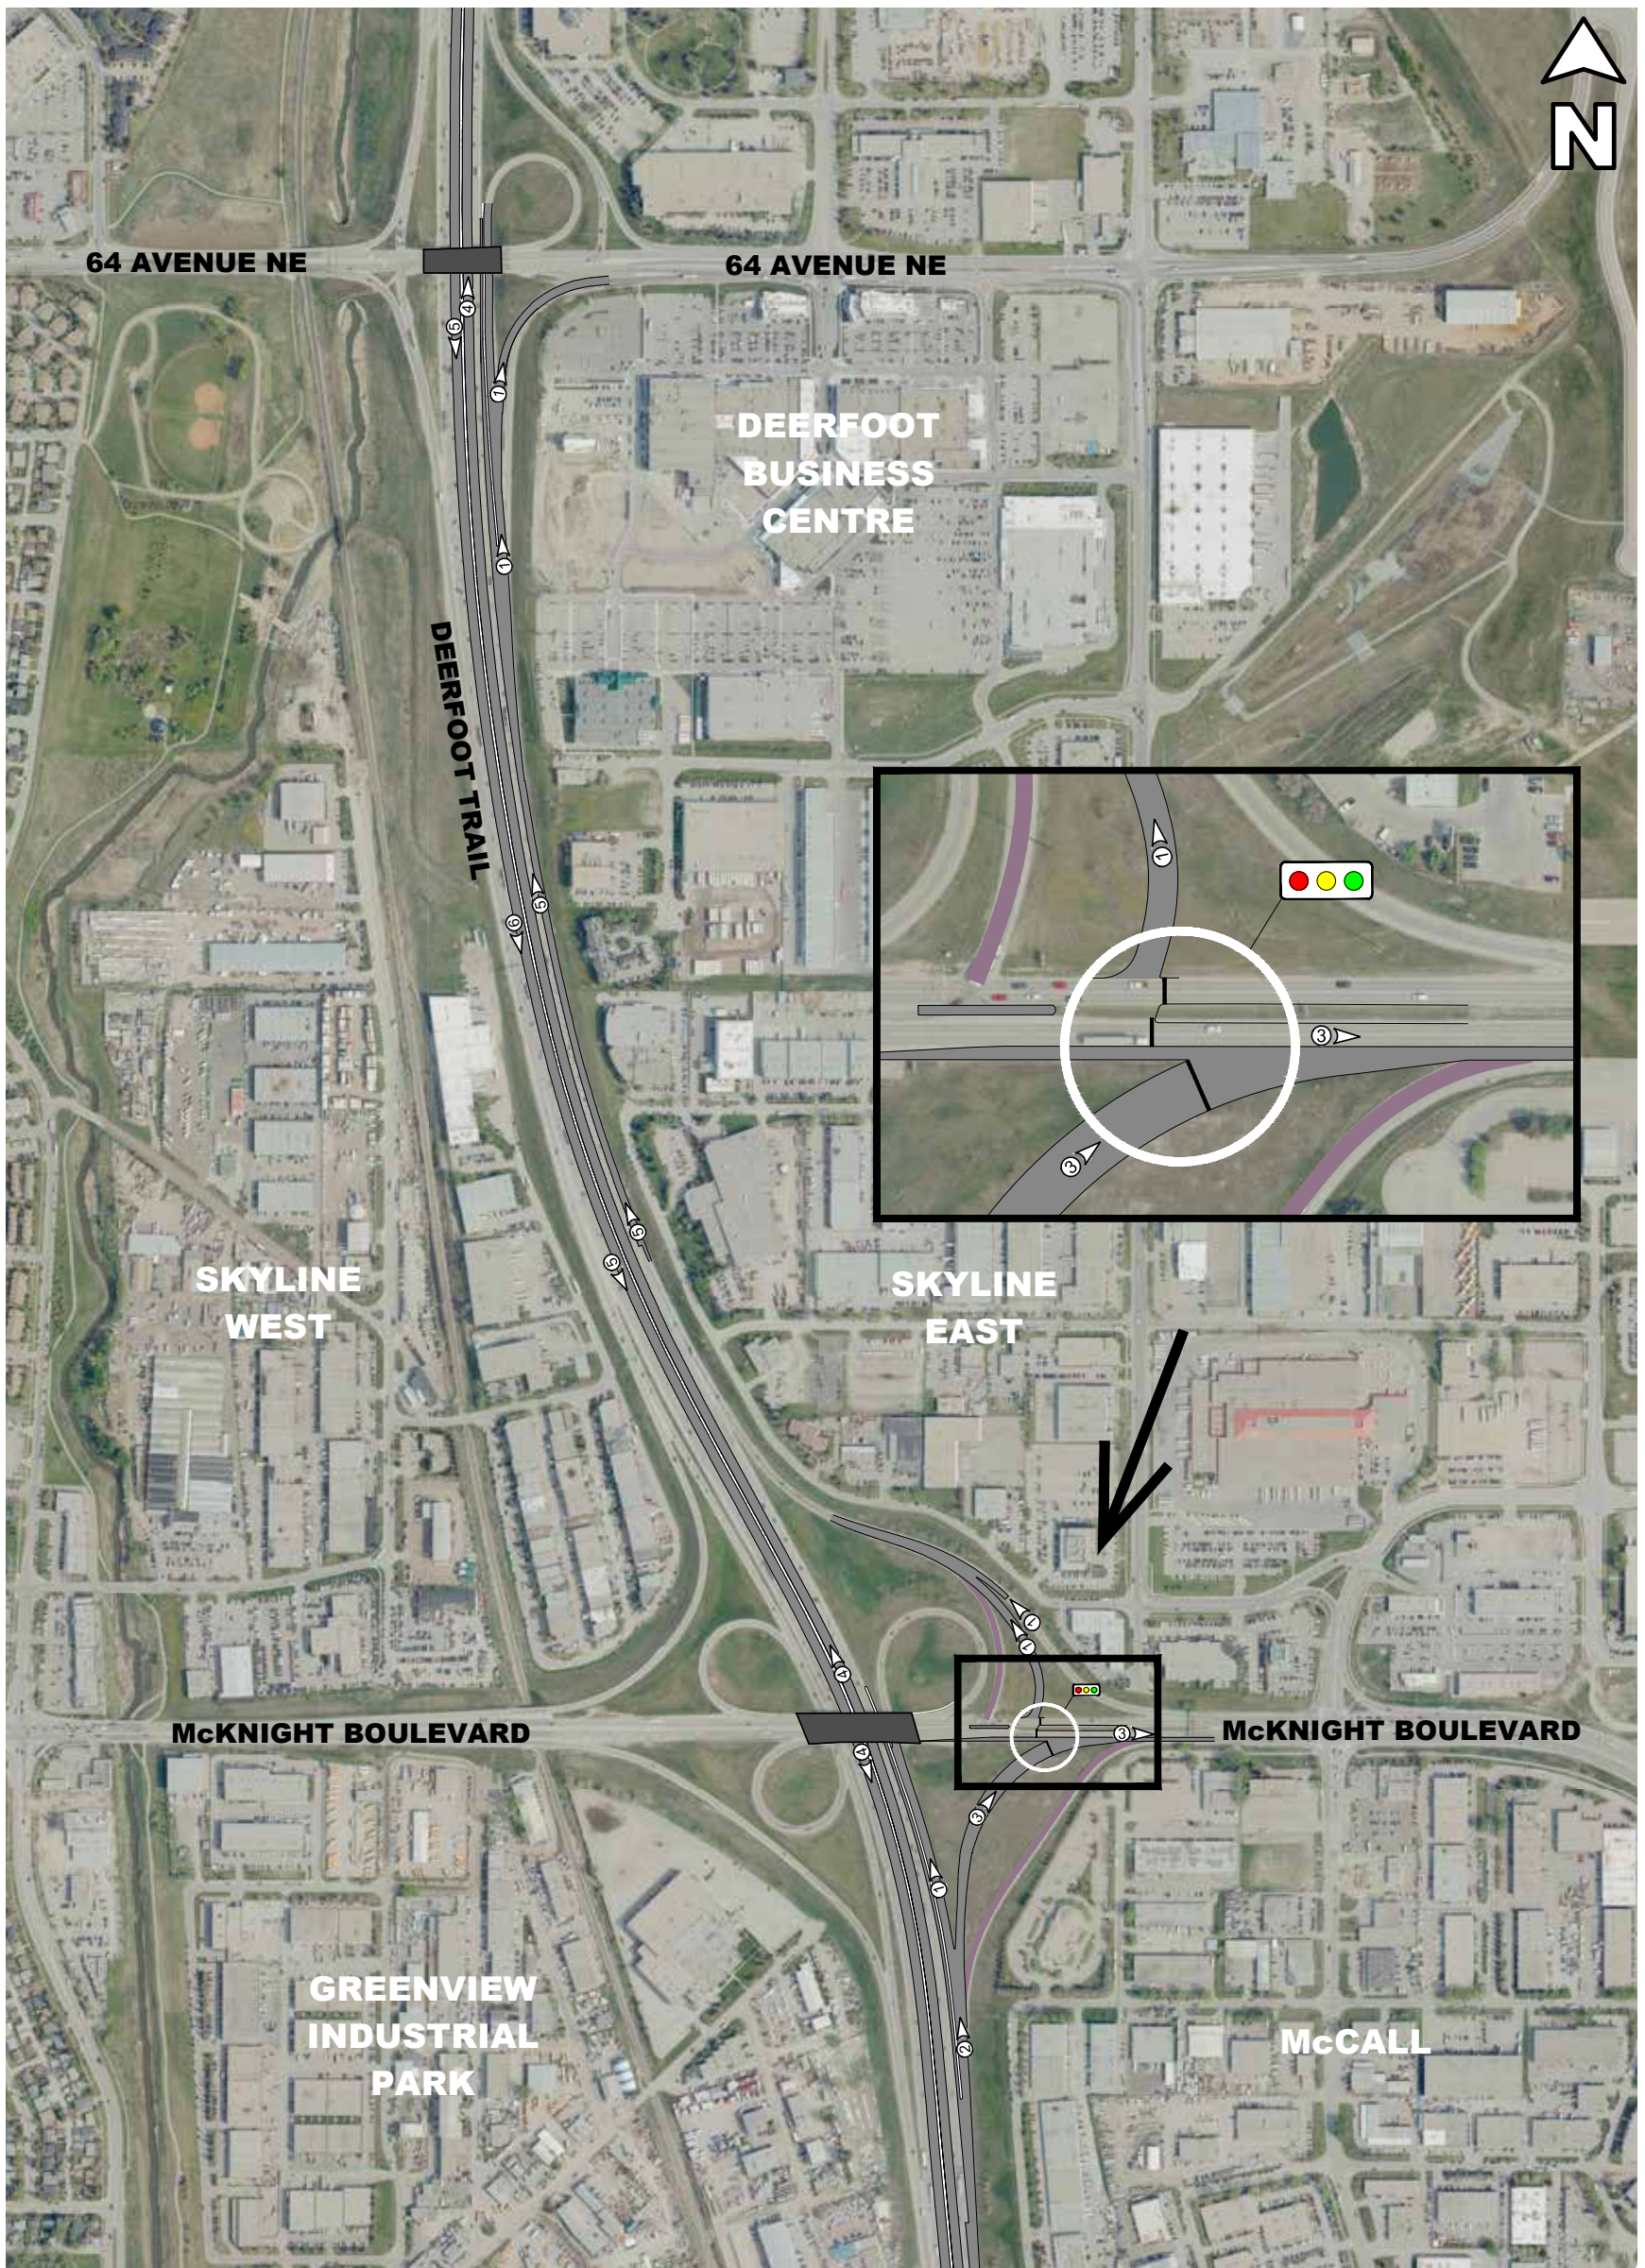

LEGEND	IMPROVED ROAD	PROPOSED BRIDGE
DECOMMISSIONED ROAD	EXISTING BRIDGE	PROPOSED STORM POND
PROPOSED SIDEWALK OR PATHWAY	NUMBER OF LANES	

Plans are preliminary and subject to change. Final designs to be determined.